

Performanecce Studio


Plan #01
Seating Capacity: 184


**CAMP
BELL
TOWN
ARTS
CENTRE**

Seating key

- Wheelchair position
- All of front row A can be remove for wheel chair access
- Companion

SCALE 1:100 @ A3

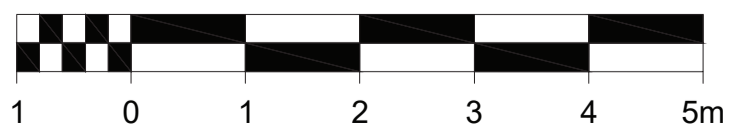

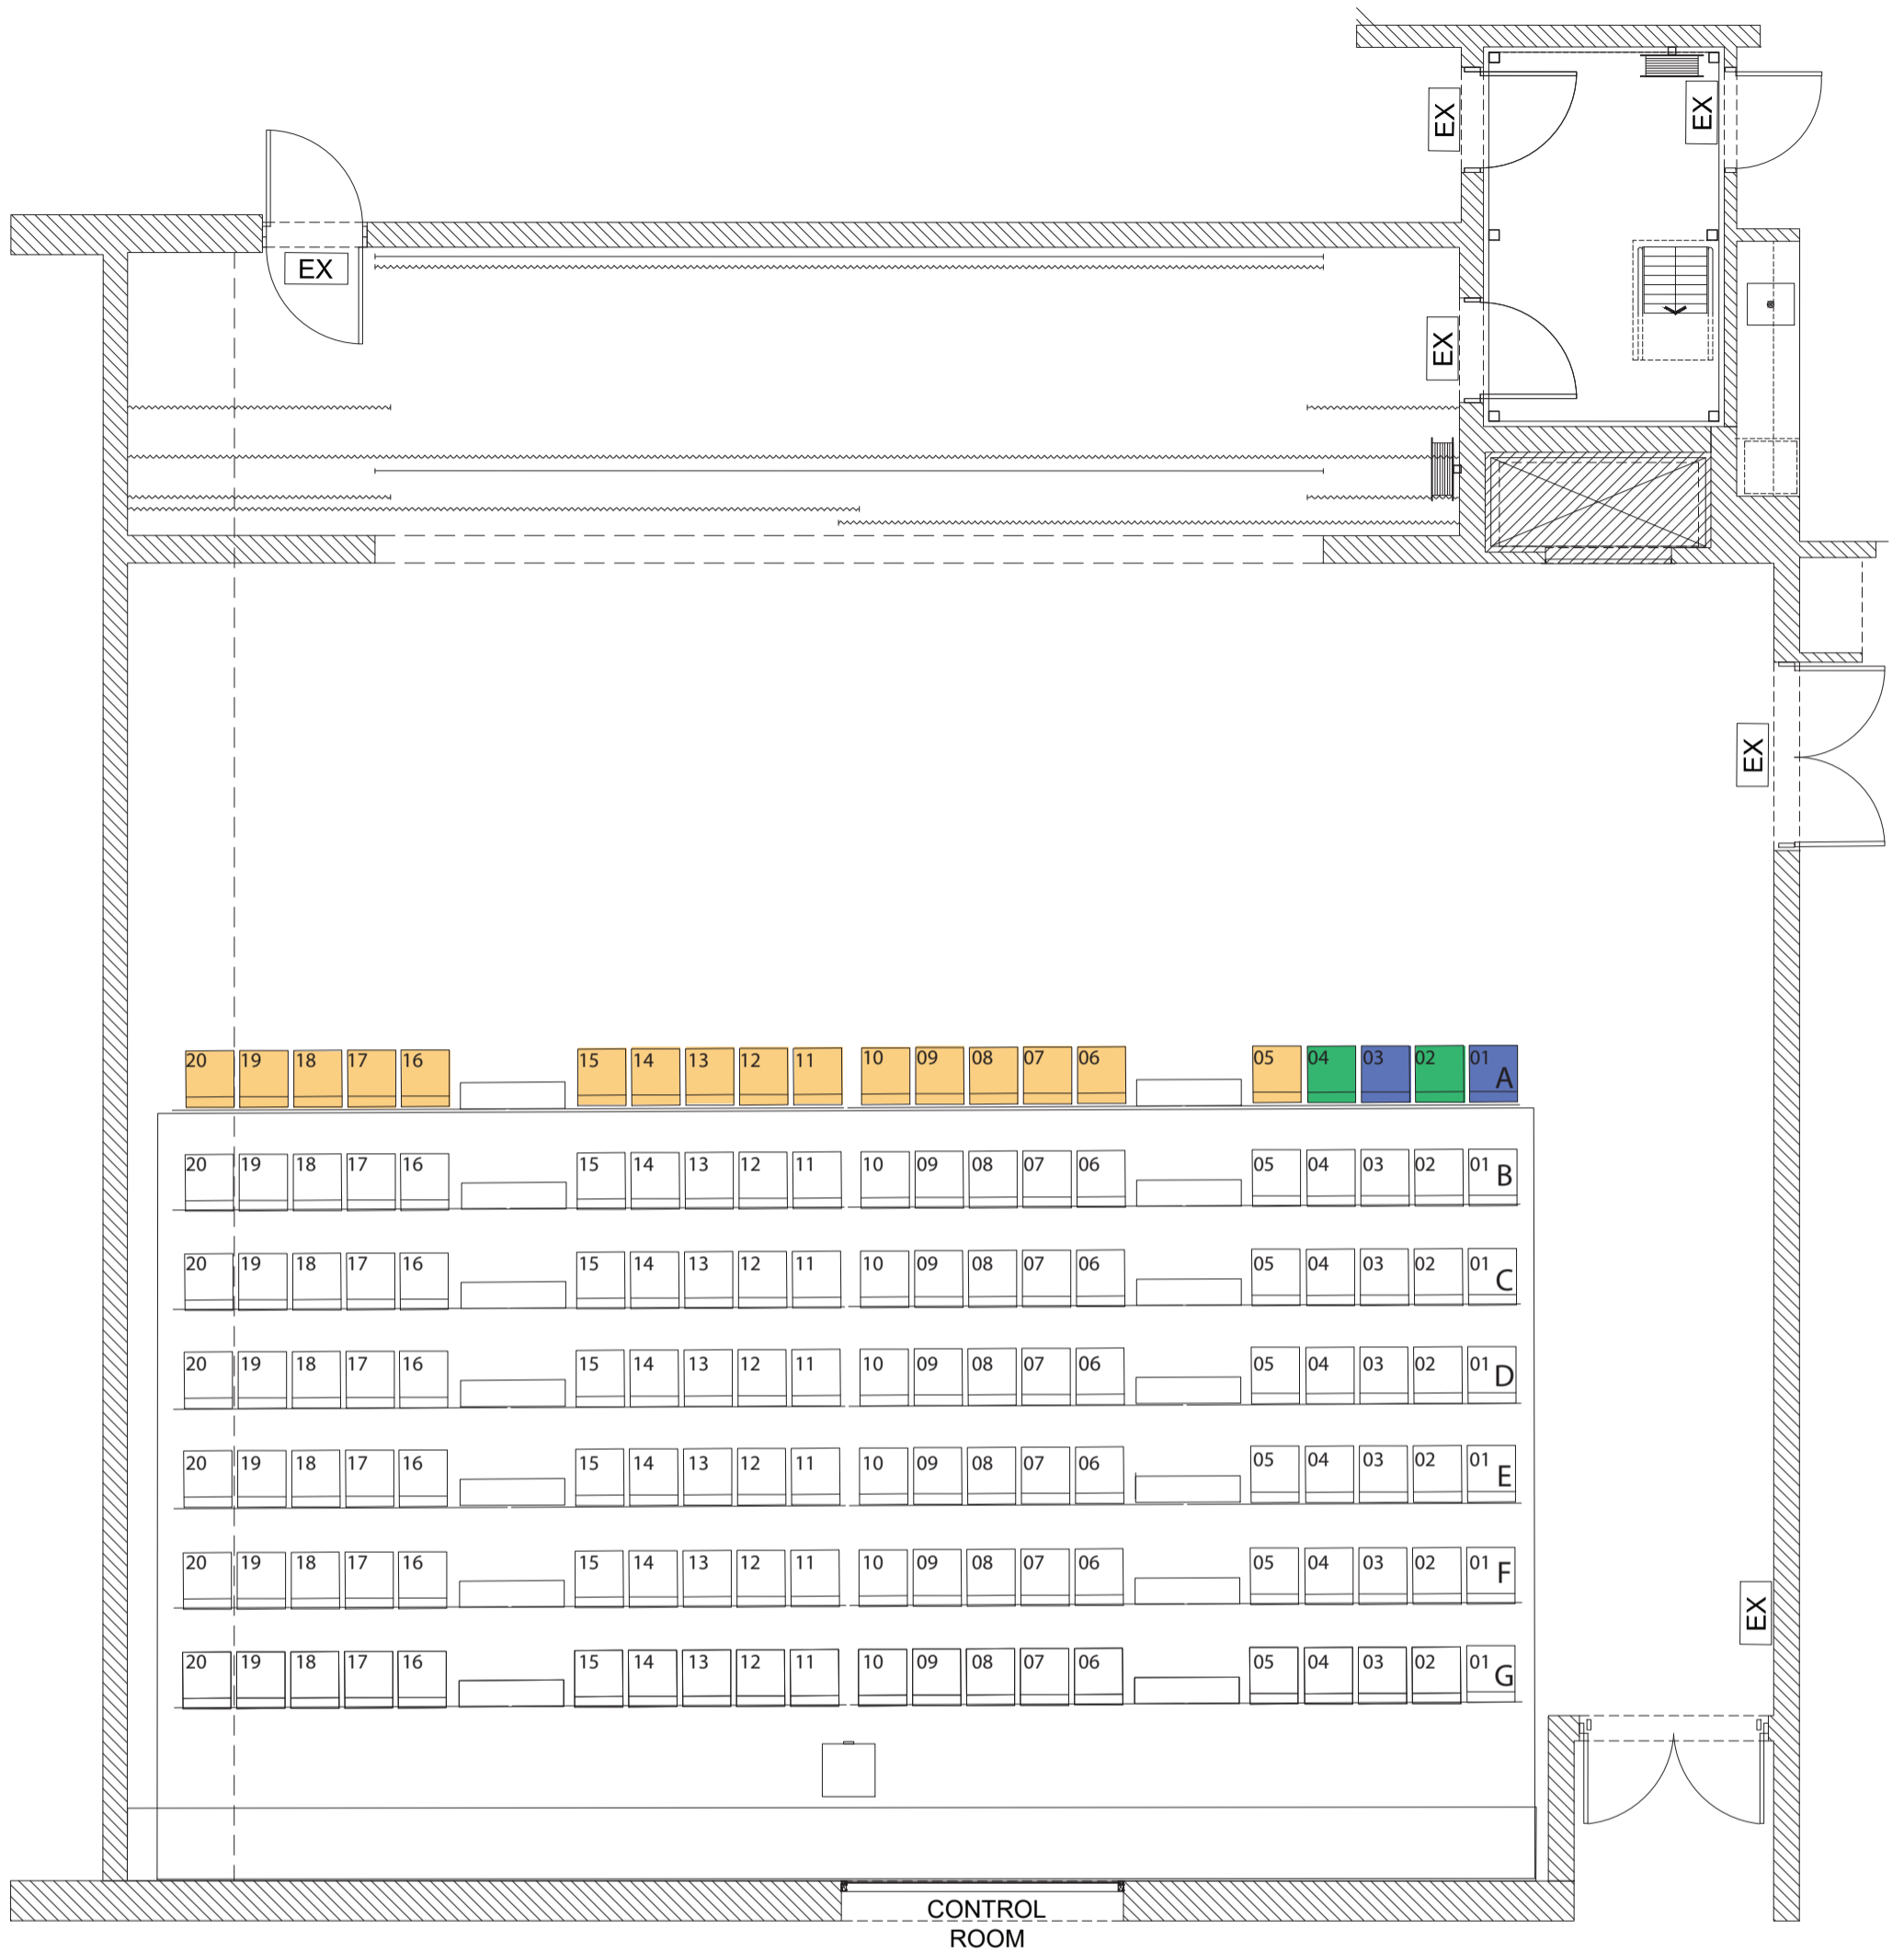

Performanecce Studio


Plan #02
Seating Capacity: 140


**CAMP
BELL
TOWN
ARTS
CENTRE**

Seating key

- Wheelchair position
- All of front row A can be remove for wheel chair access
- Companion

SCALE 1:100 @ A3

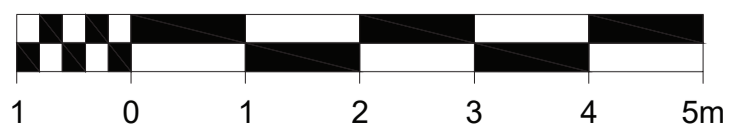

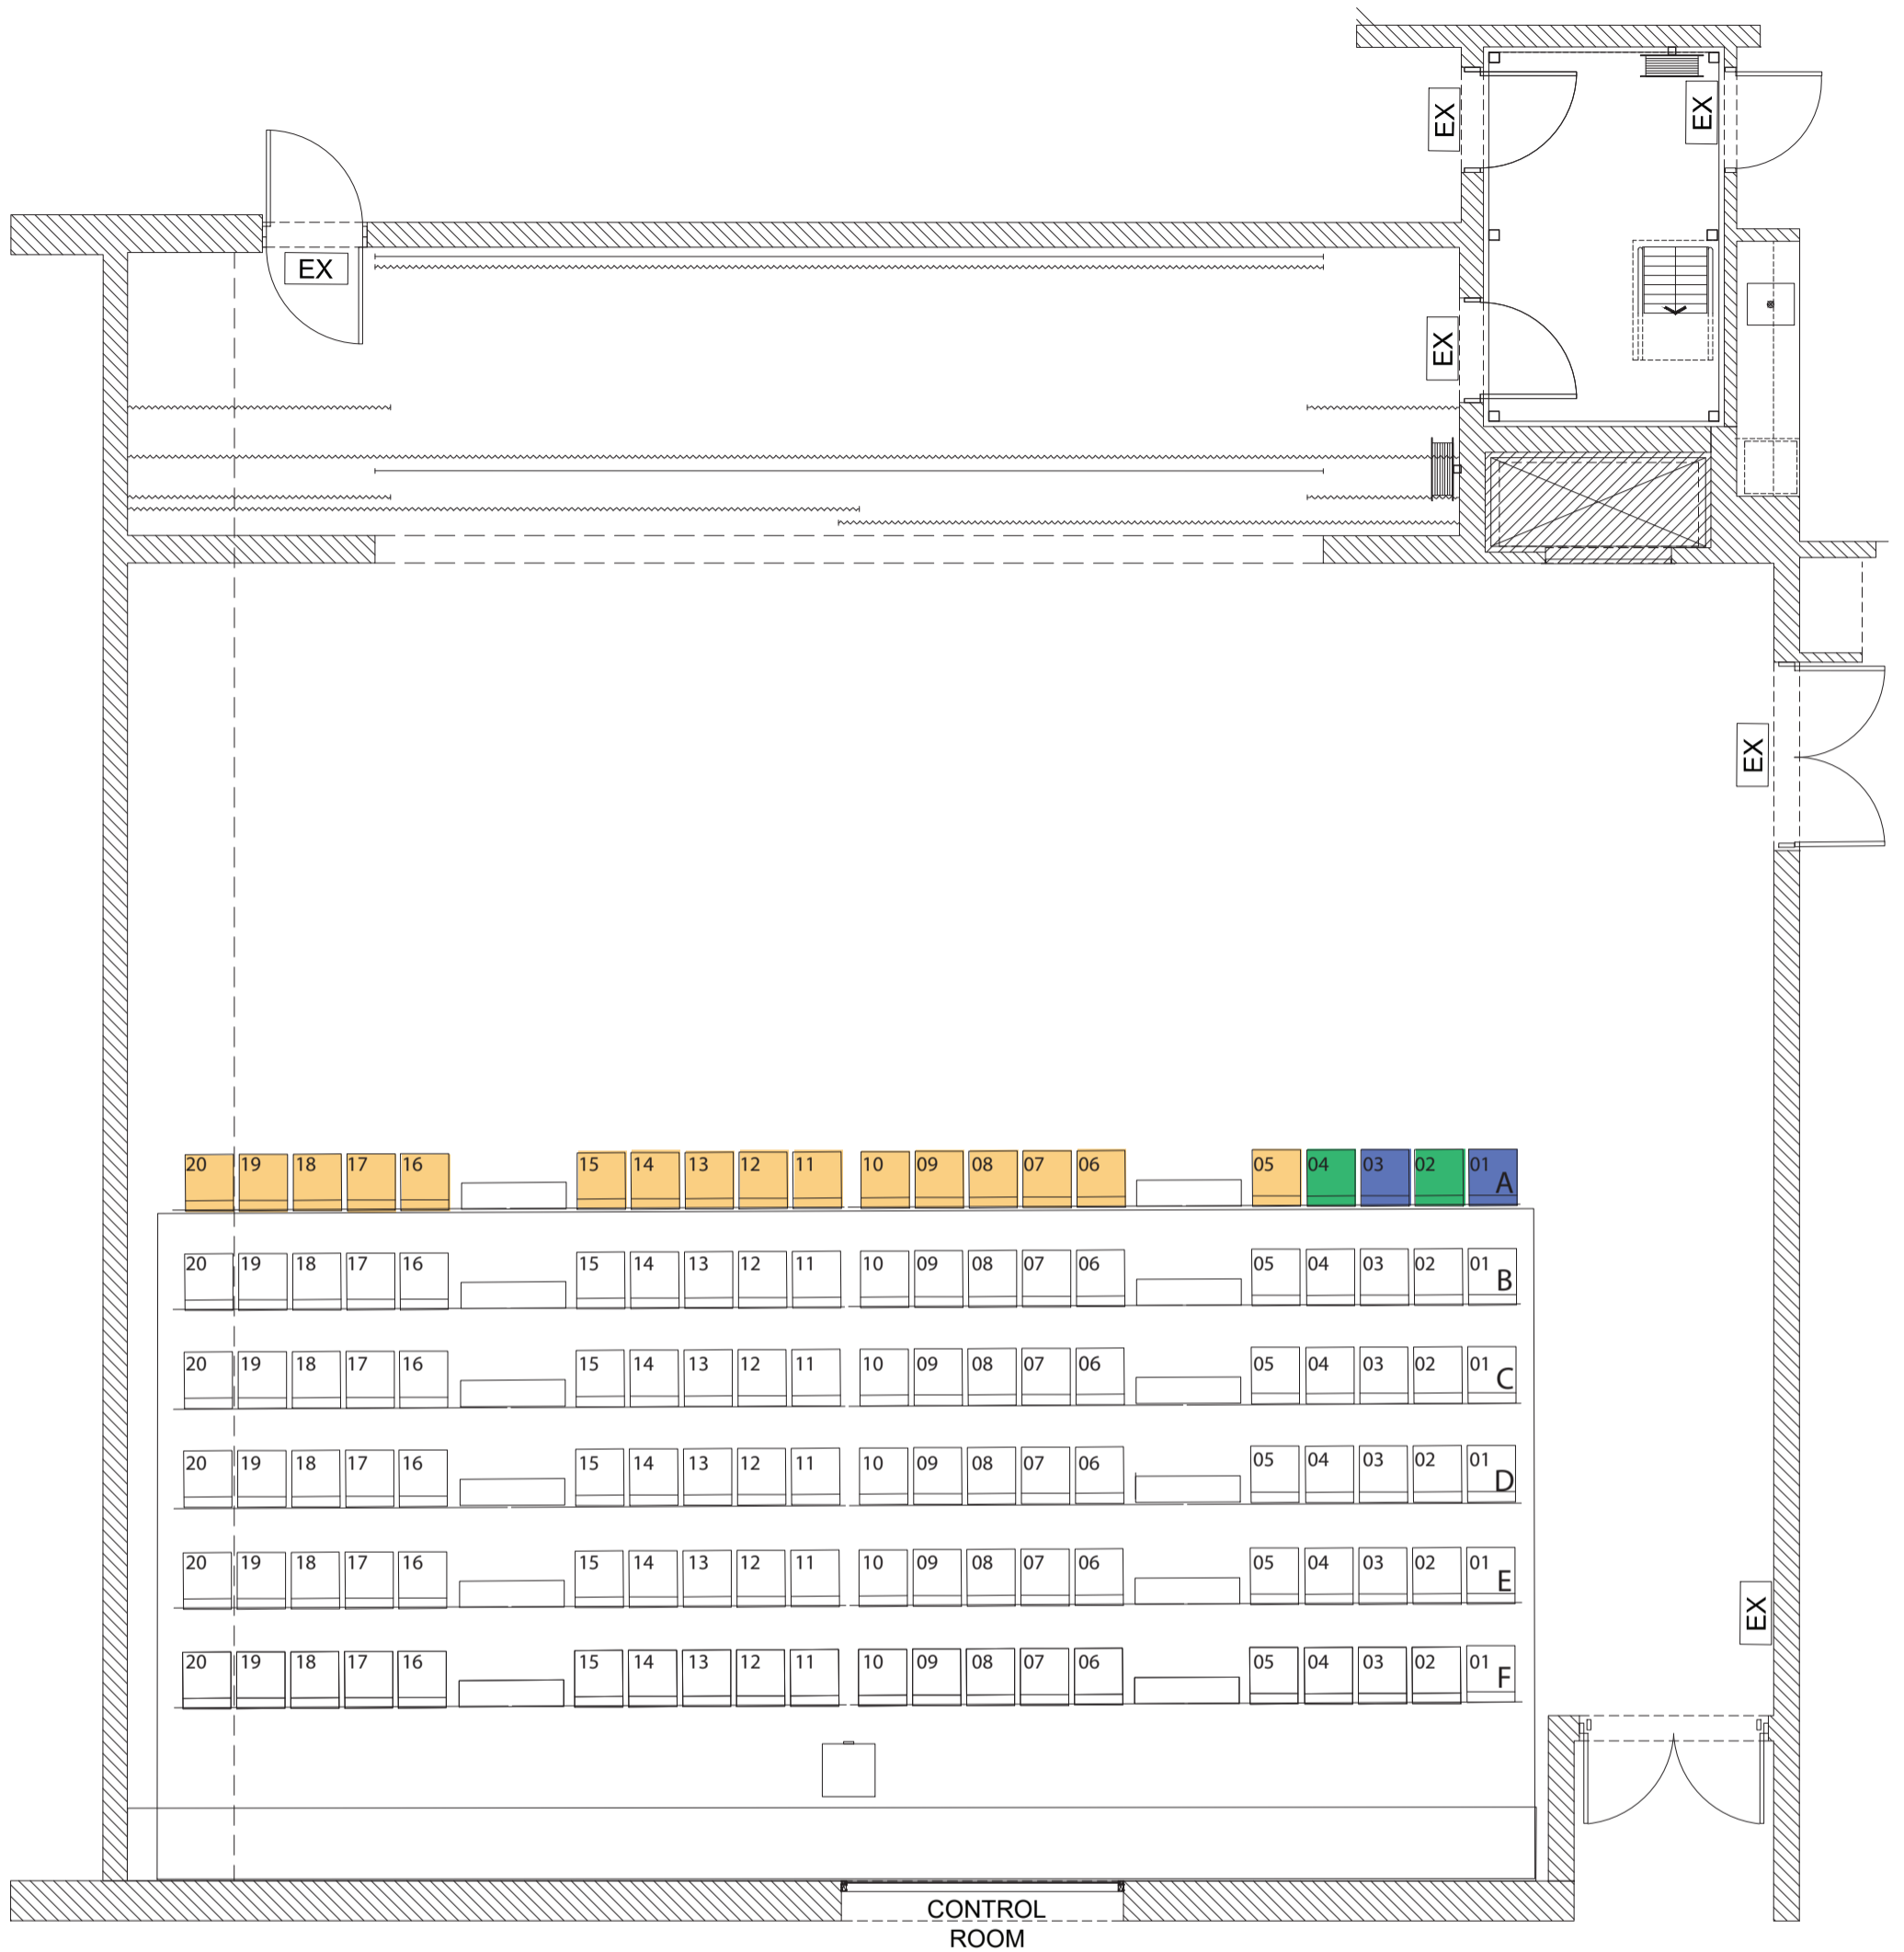

Performanecce Studio


Plan #03
Seating Capacity: 120


**CAMP
BELL
TOWN
ARTS
CENTRE**

Seating key

- Wheelchair position
- All of front row A can be remove for wheel chair access
- Companion

SCALE 1:100 @ A3

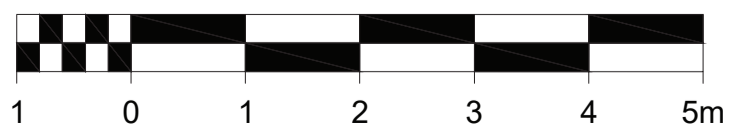

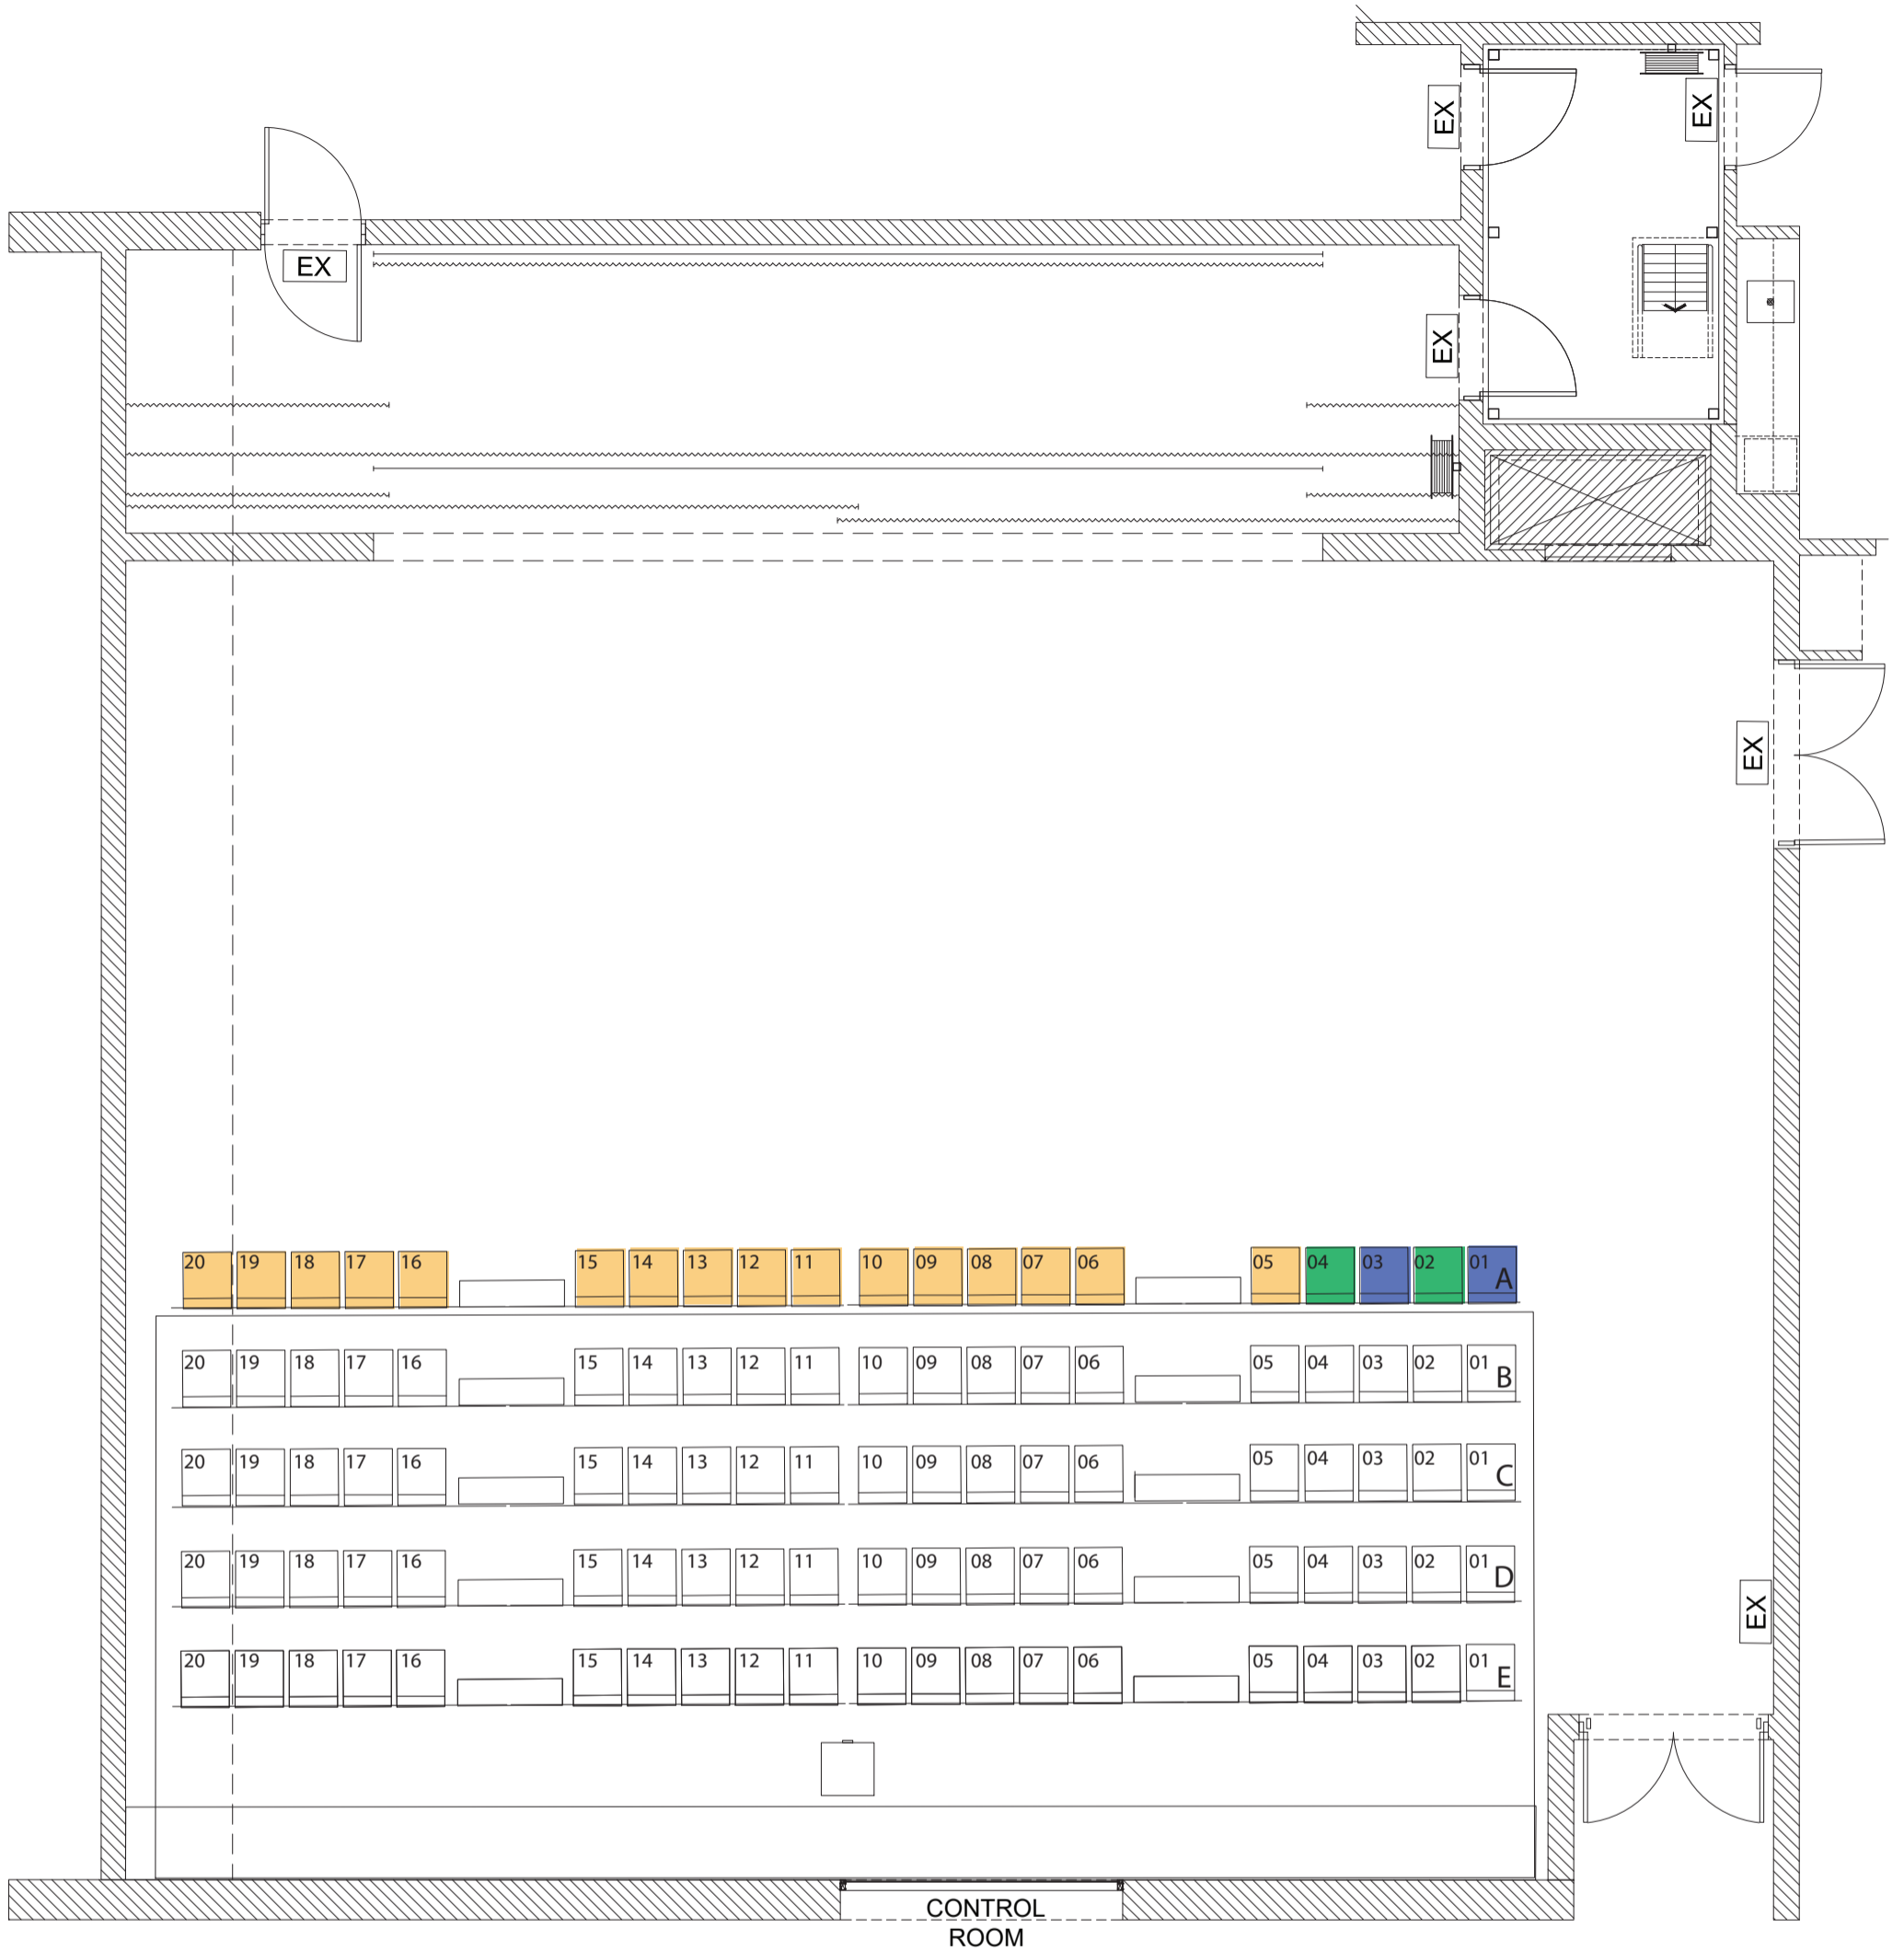

Performanecce Studio


Plan #04
Seating Capacity: 100


**CAMP
BELL
TOWN
ARTS
CENTRE**

Seating key

- Wheelchair position
- All of front row A can be remove for wheel chair access
- Companion

SCALE 1:100 @ A3

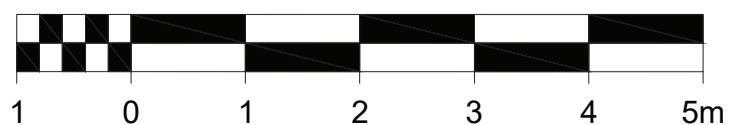

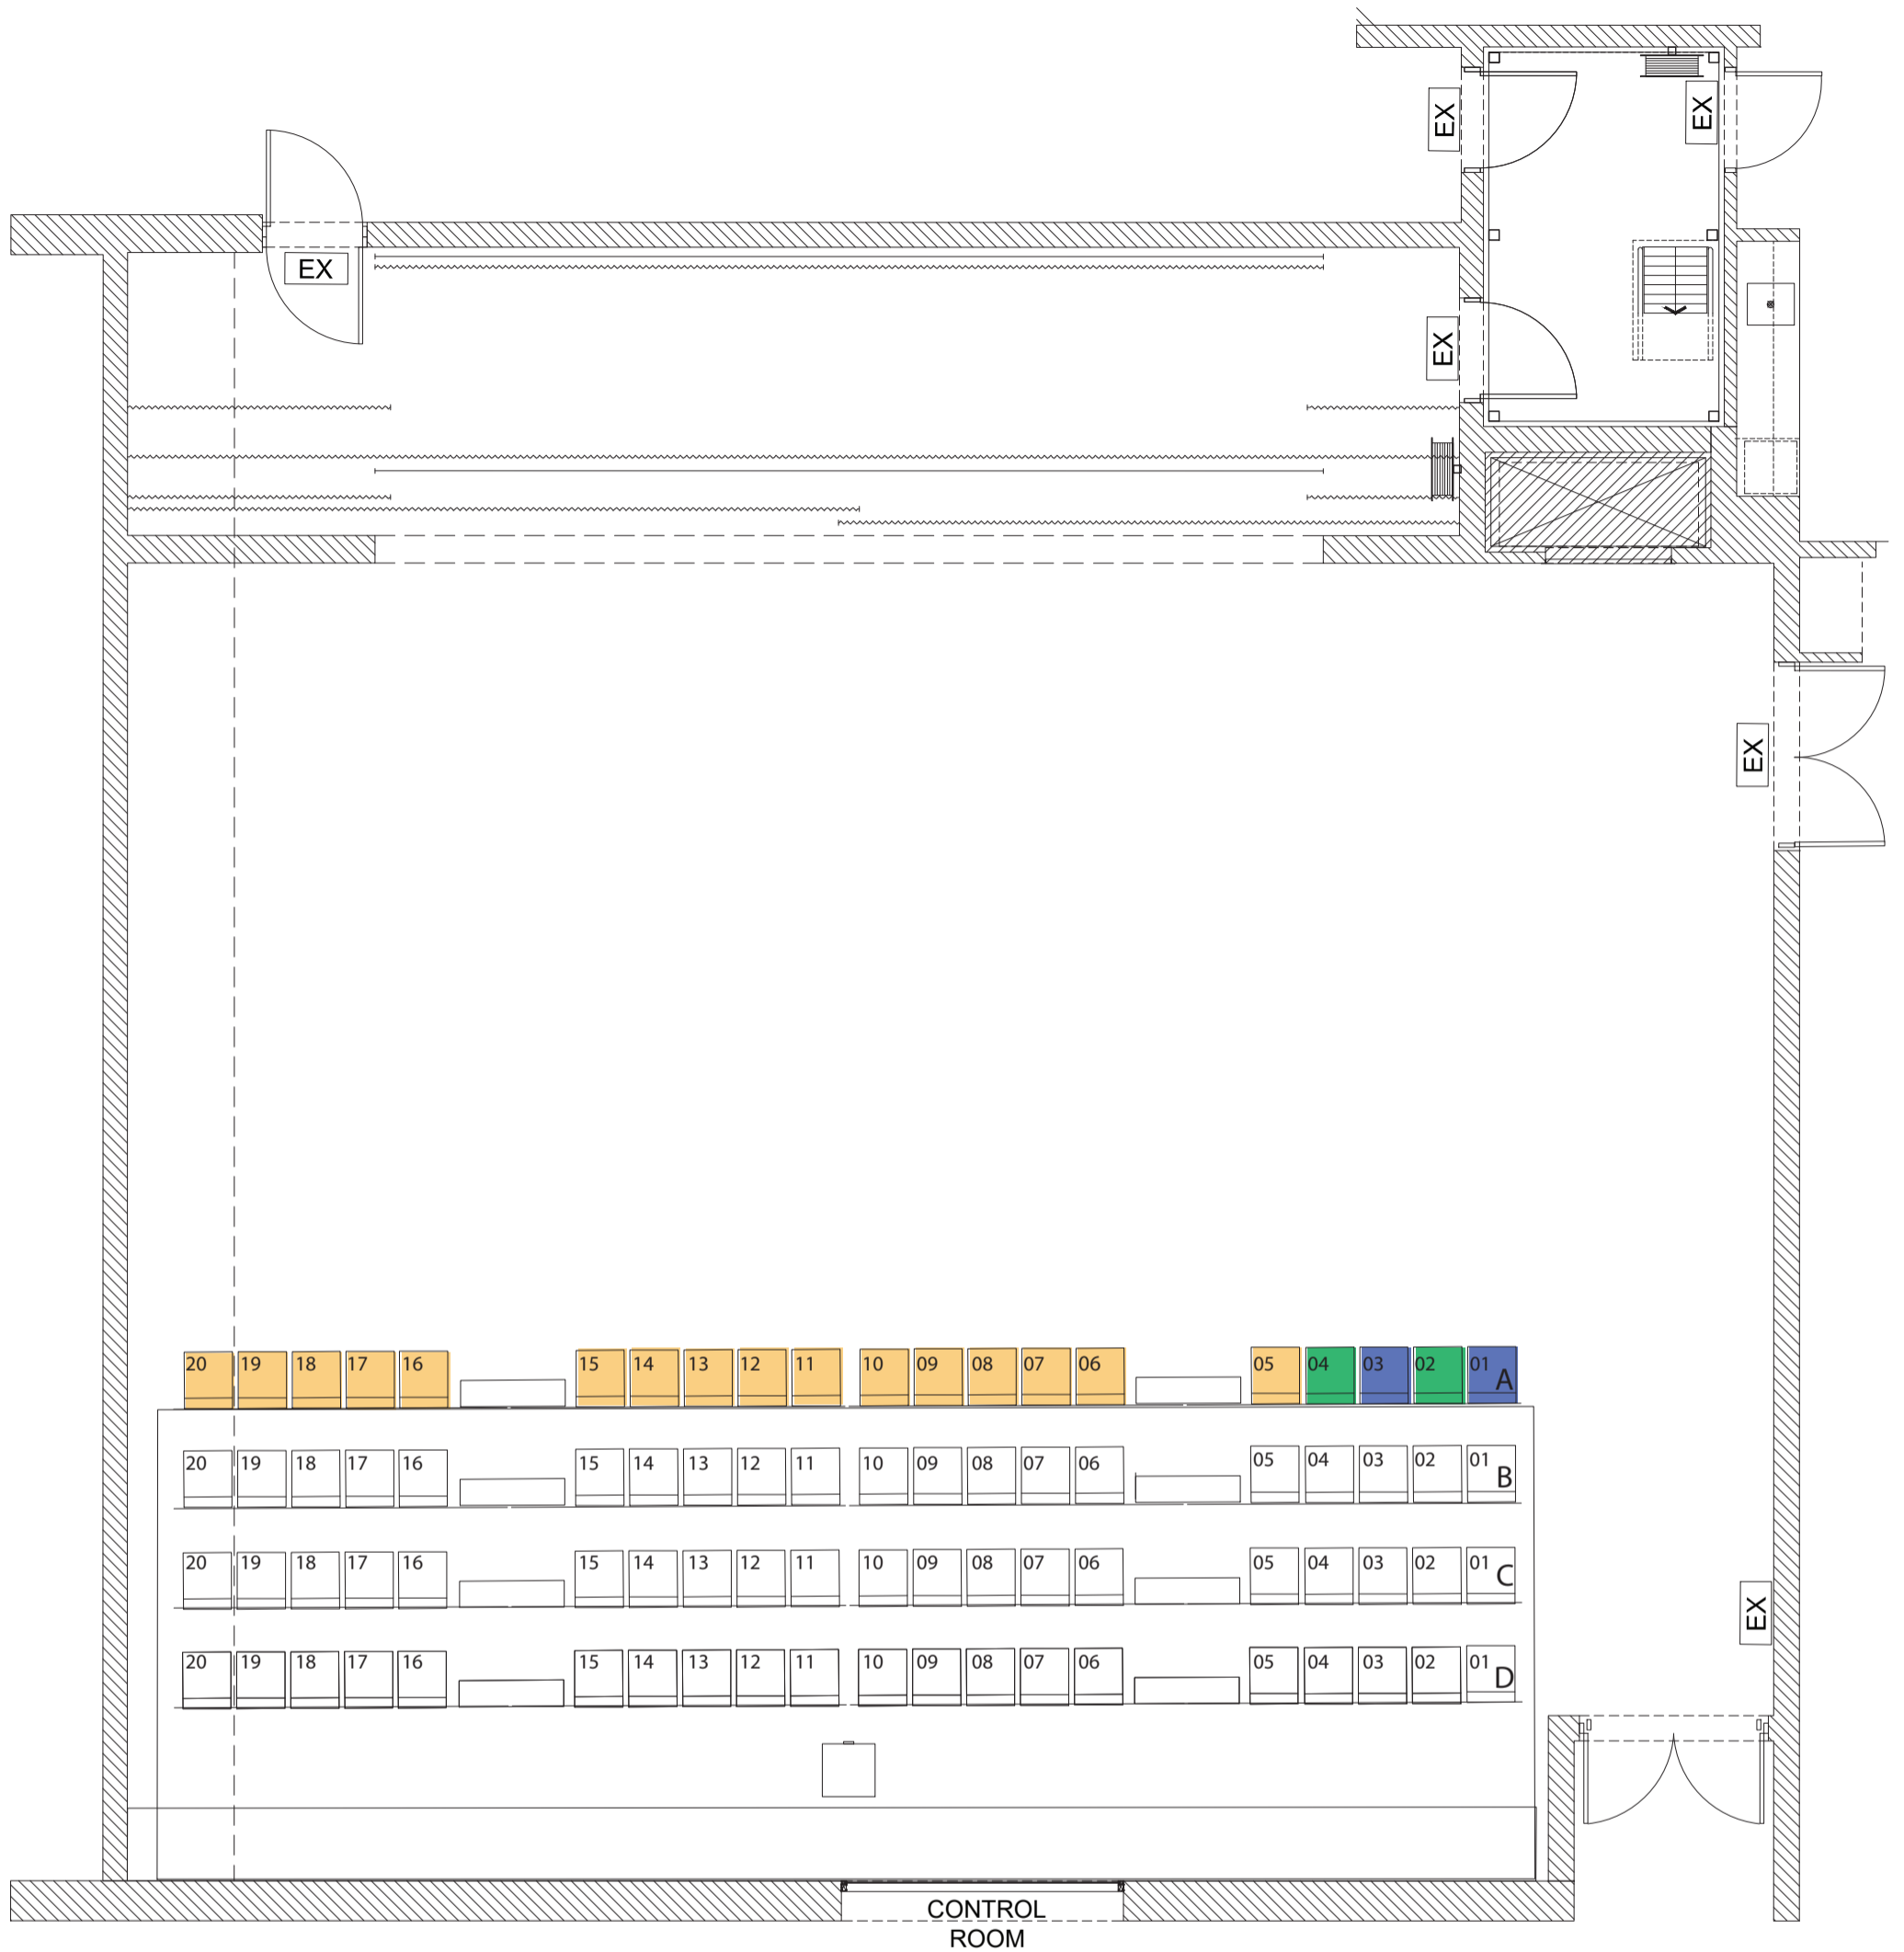

Performanecce Studio


Plan #05
Seating Capacity: 80


**CAMP
BELL
TOWN
ARTS
CENTRE**

Seating key

- Wheelchair position
- All of front row A can be remove for wheel chair access
- Companion

SCALE 1:100 @ A3

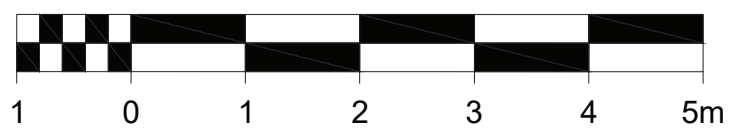

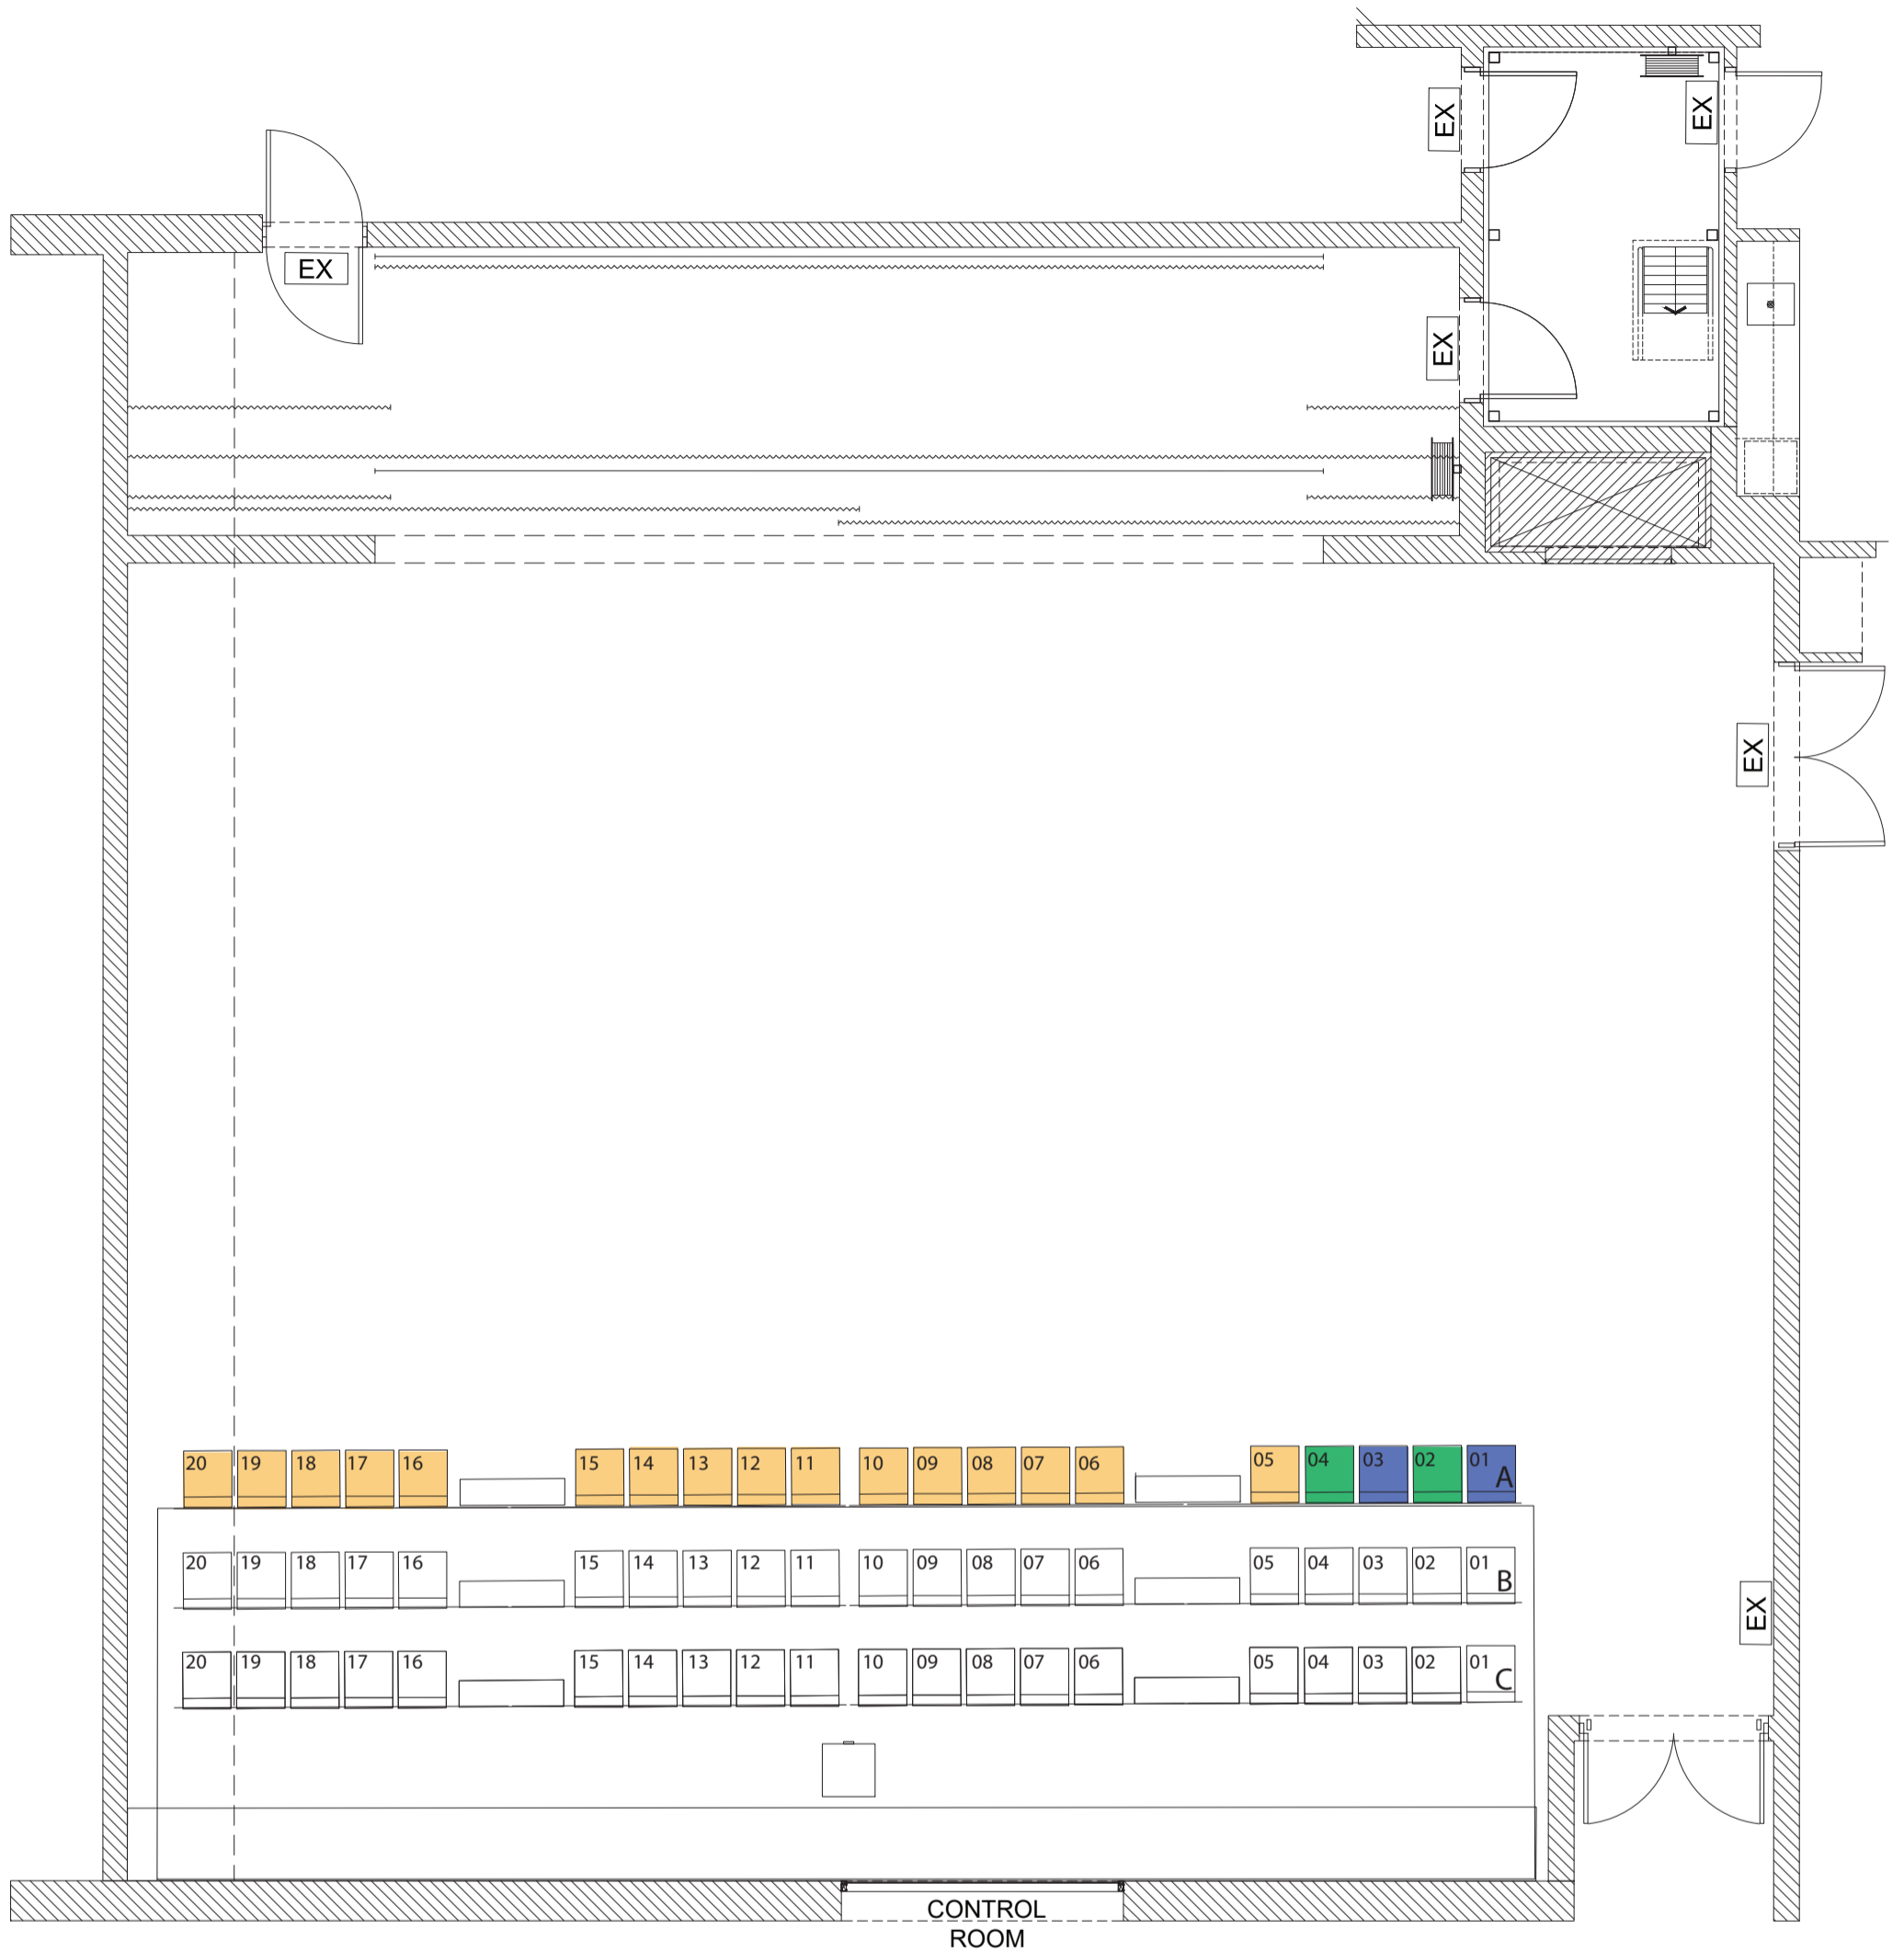

Performanecce Studio


Plan #06
Seating Capacity: 60


**CAMP
BELL
TOWN
ARTS
CENTRE**

Seating key

- Wheelchair position
- All of front row A can be remove for wheel chair access
- Companion

SCALE 1:100 @ A3

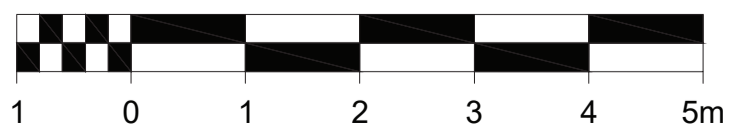

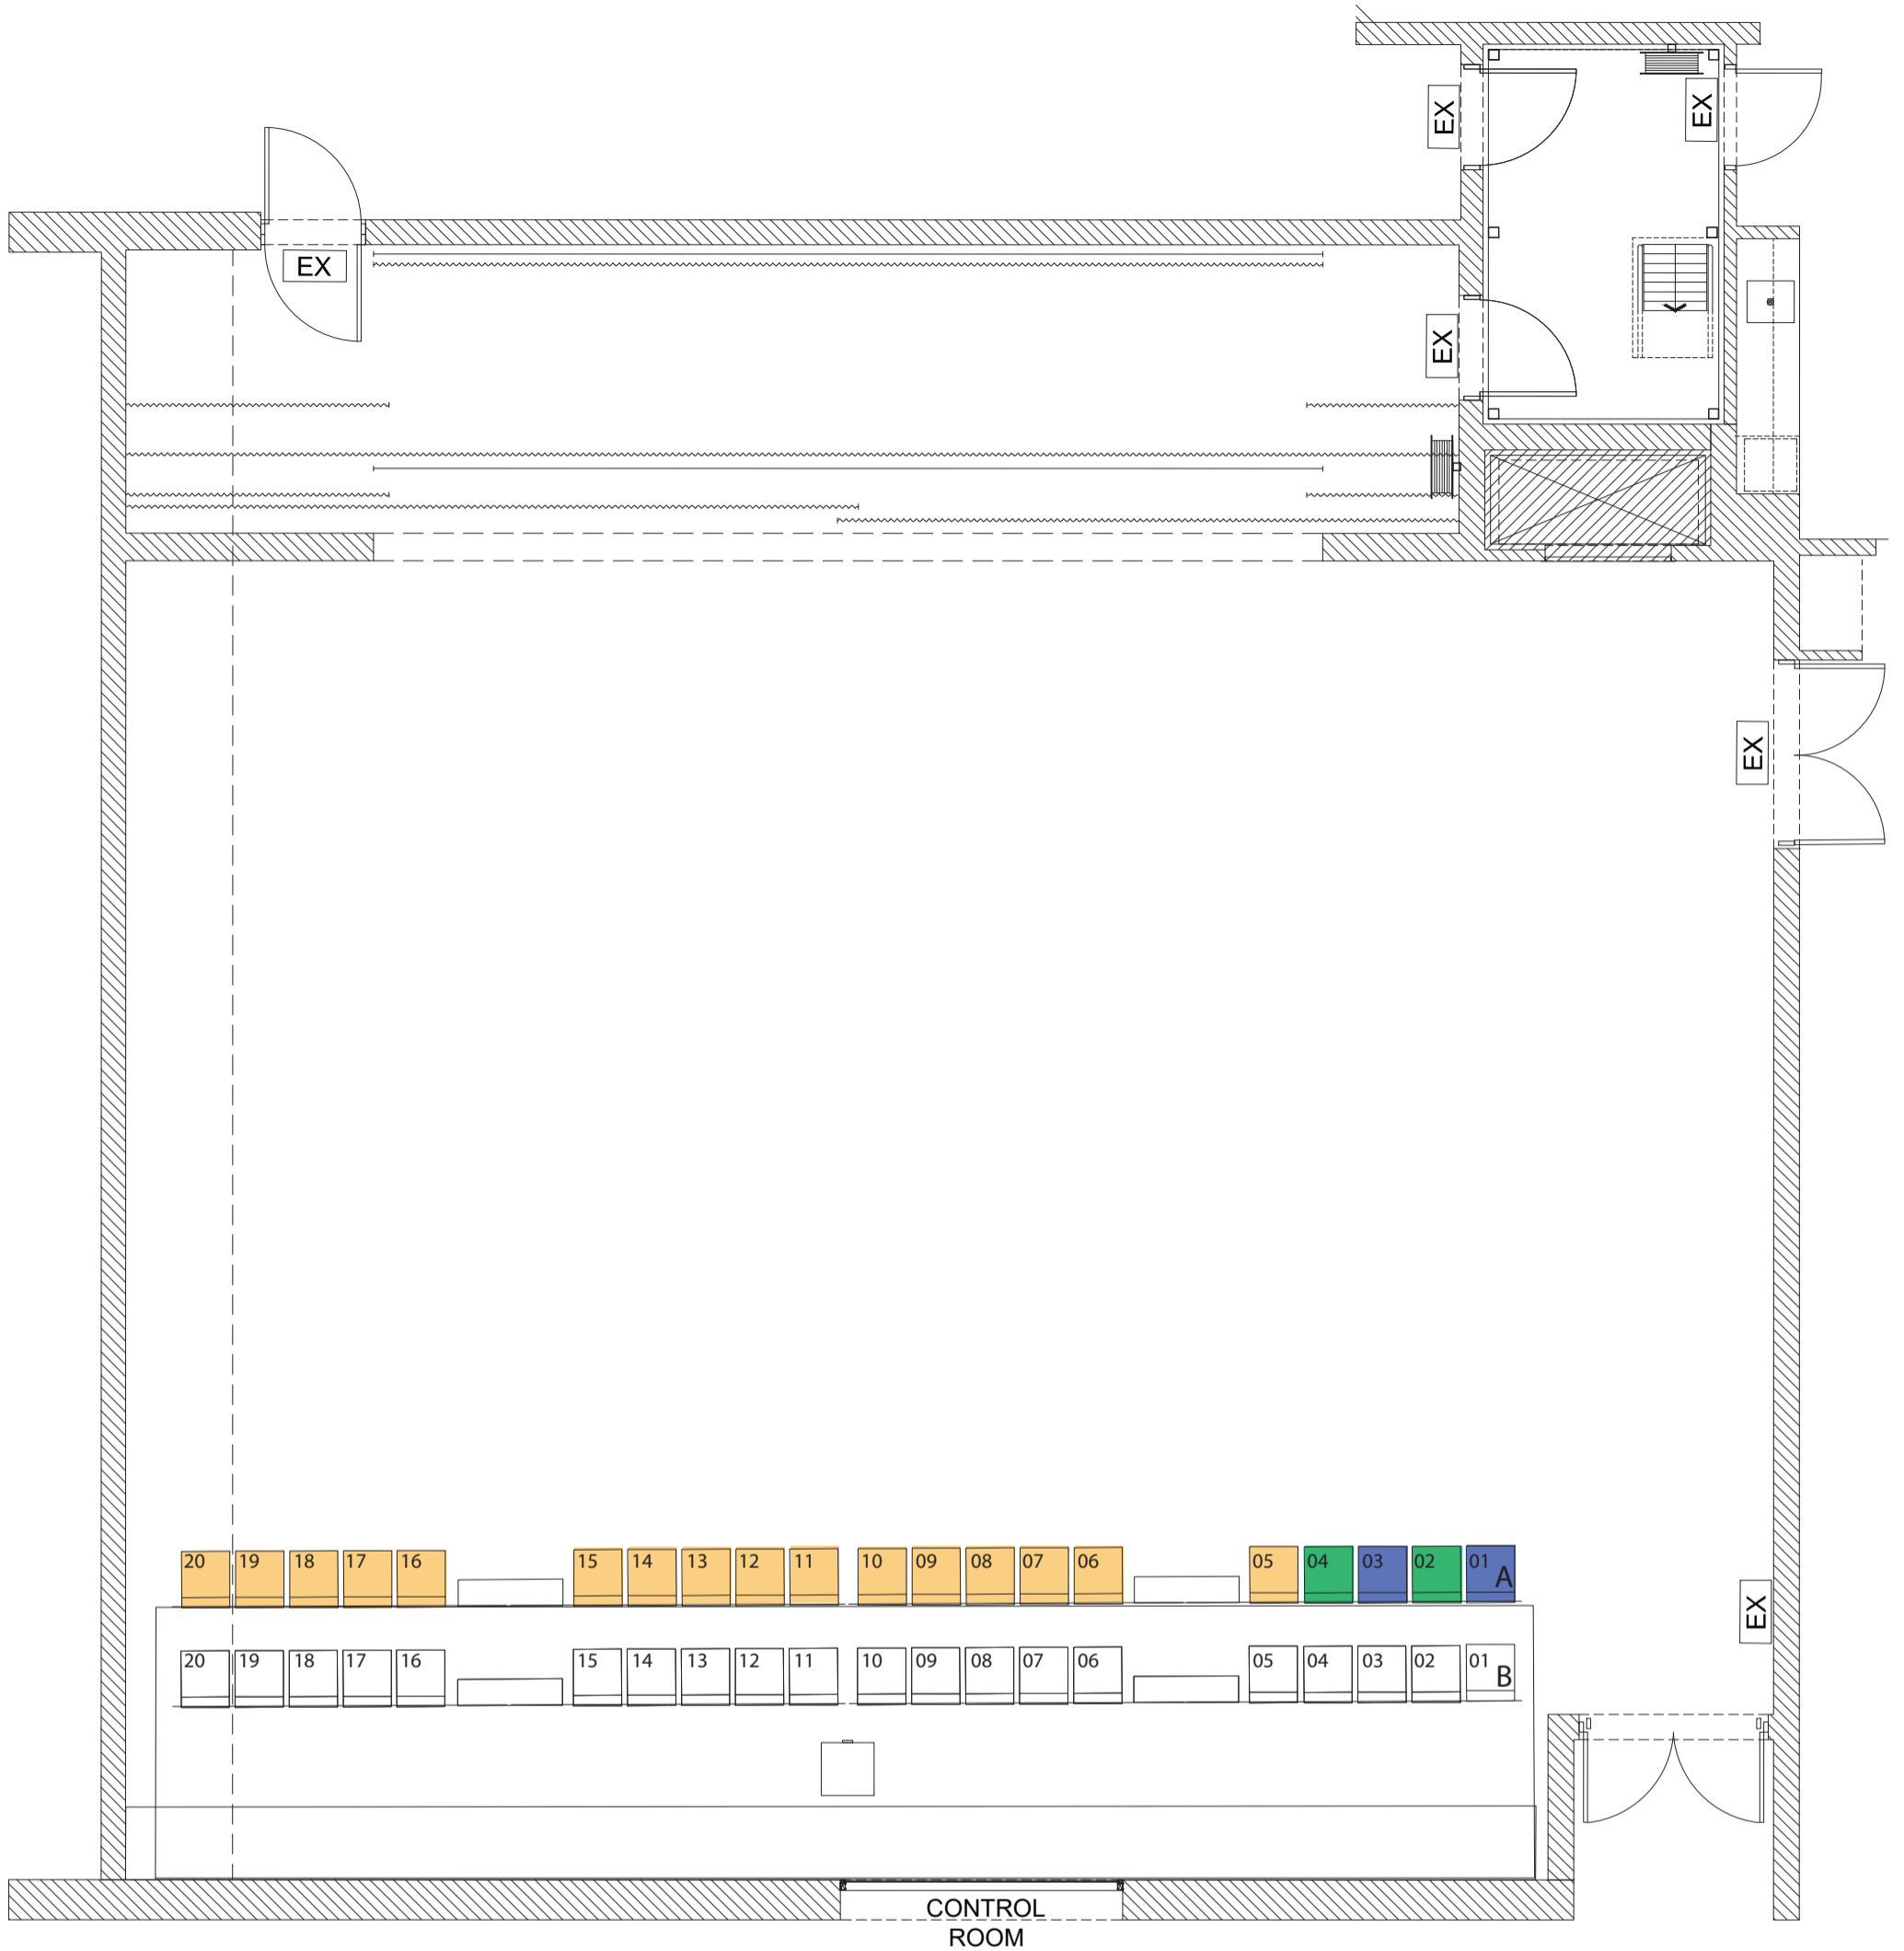

Performanec Studio


Plan #07
Seating Capacity: 40


**CAMP
BELL
TOWN
ARTS
CENTRE**

Seating key

- Wheelchair position
- All of front row A can be remove for wheel chair access
- Companion

SCALE 1:100 @ A3

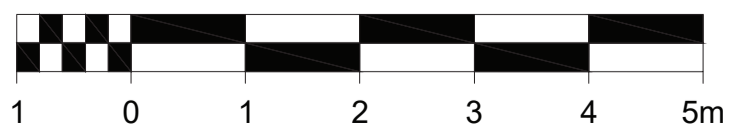

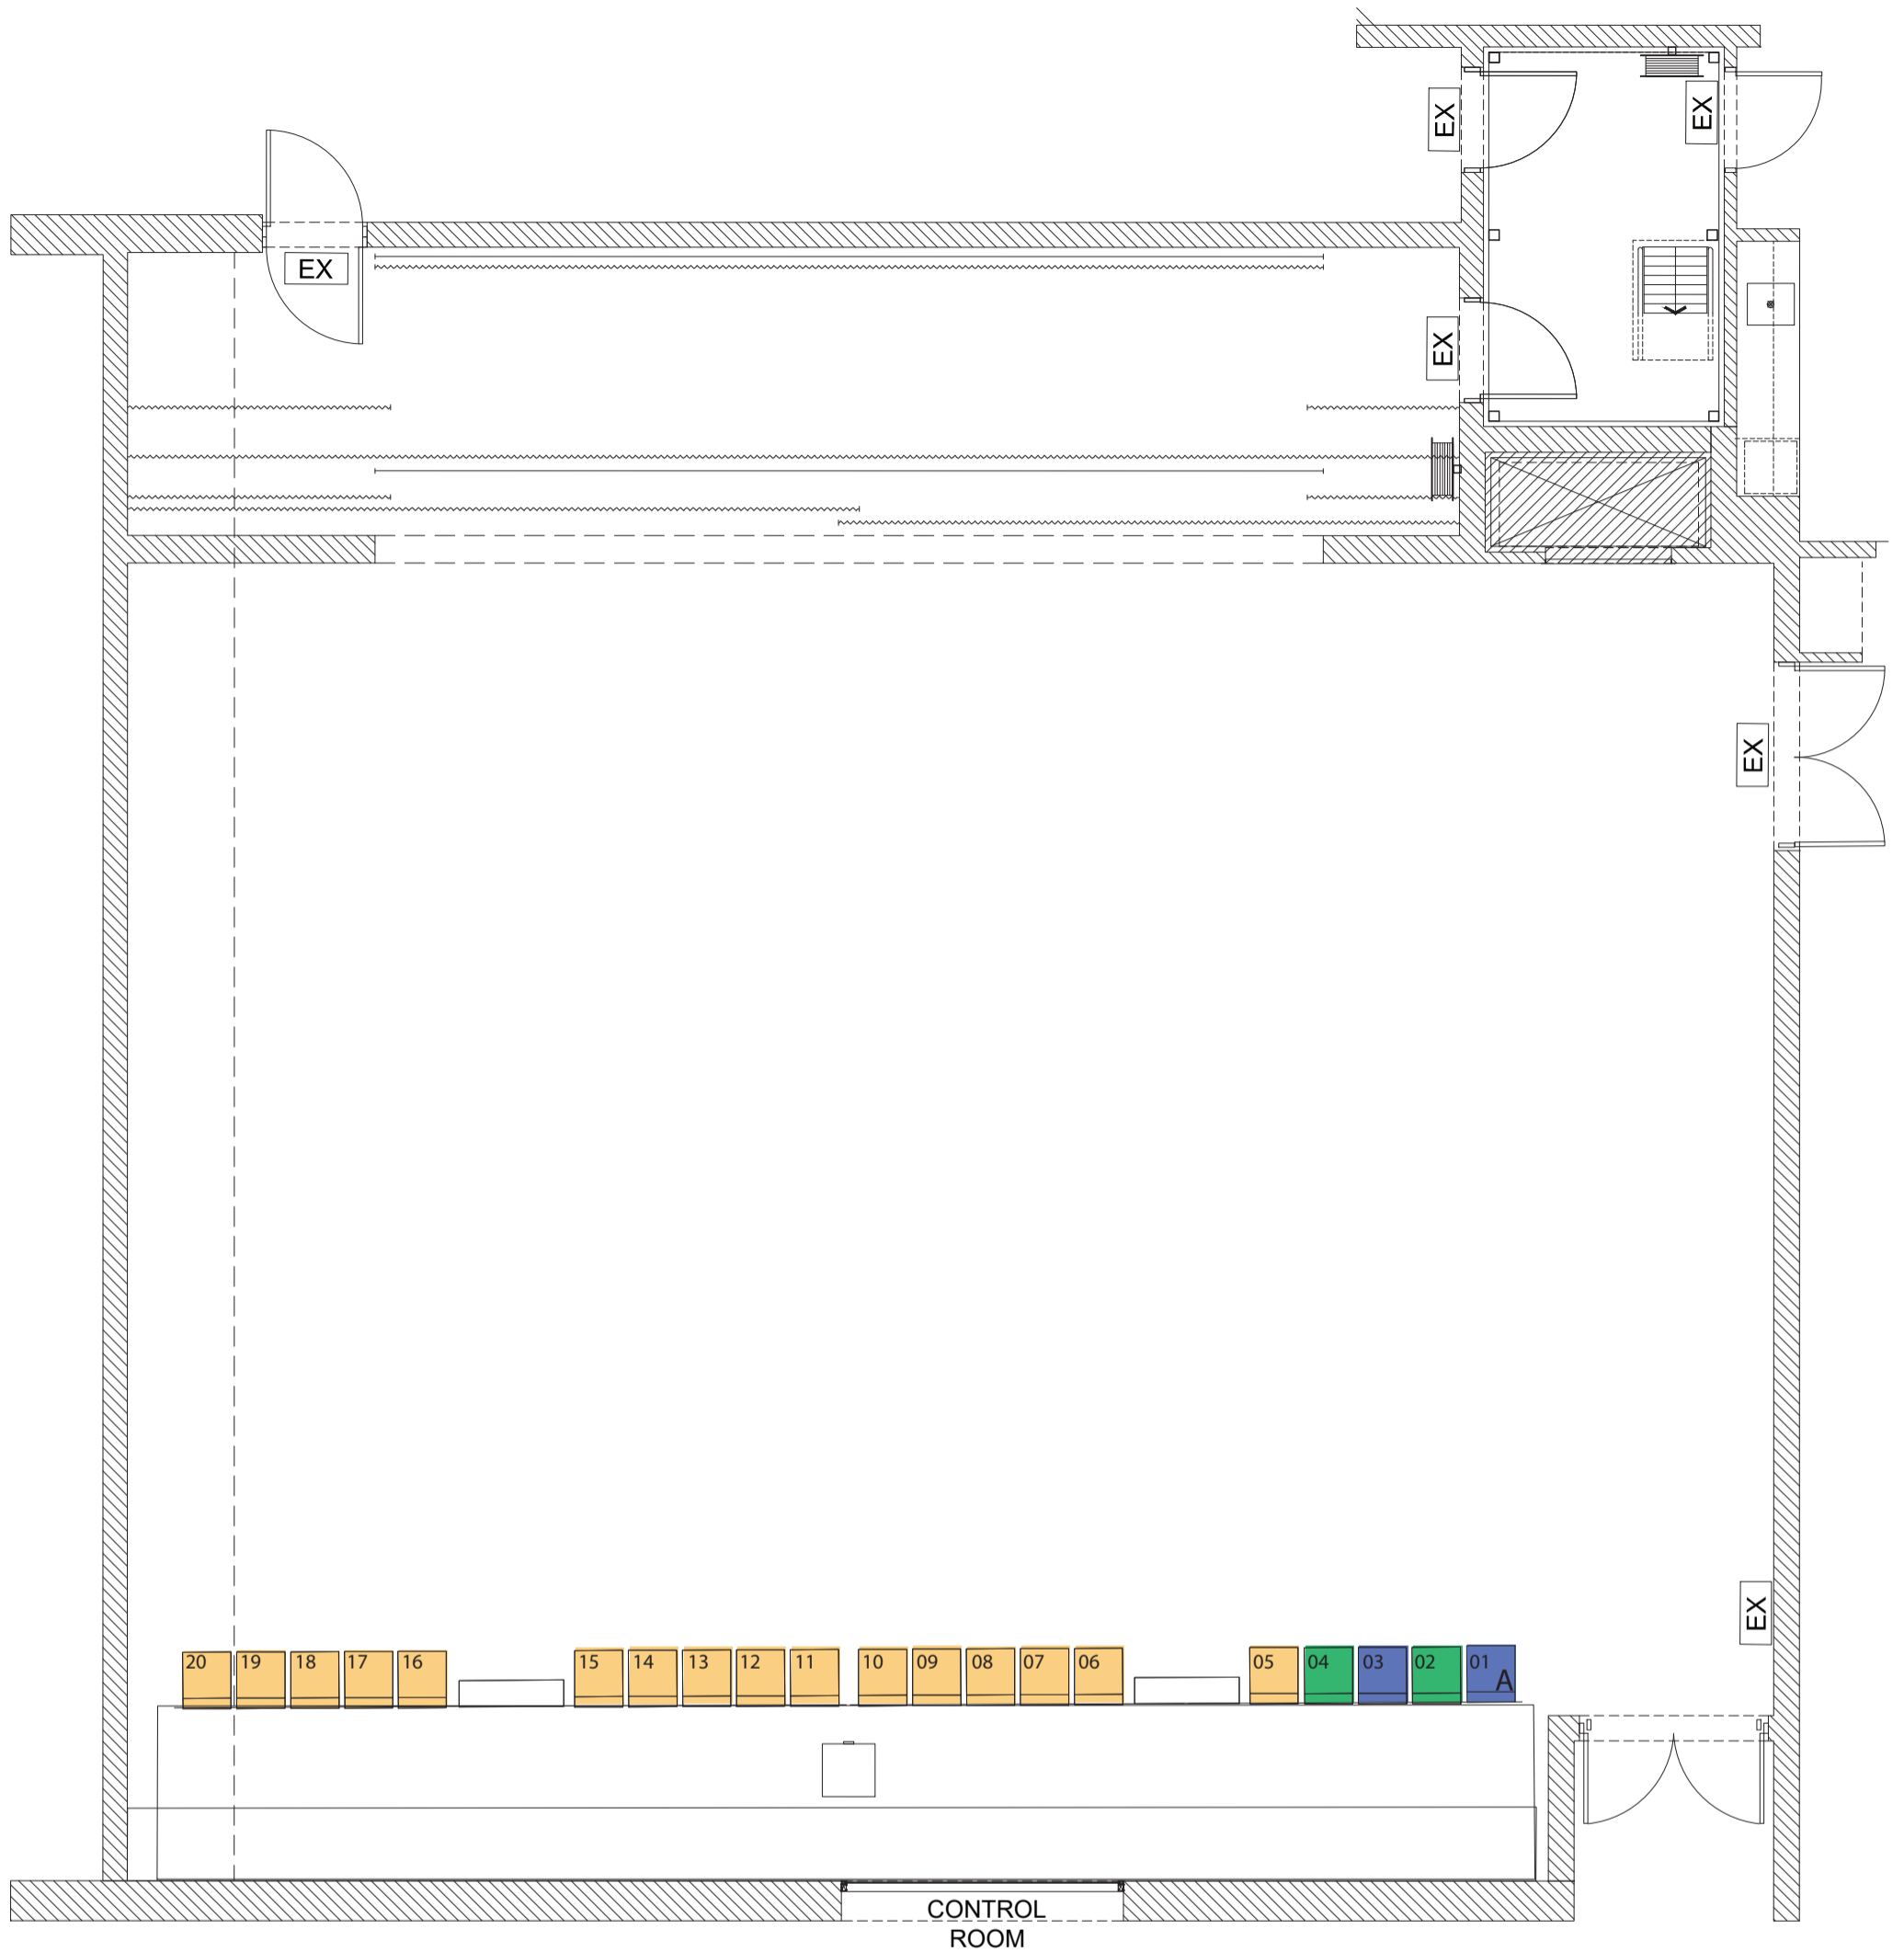

Performanecce Studio

Plan #08
Seating Capacity: 20

**CAMP
BELL
TOWN
ARTS
CENTRE**

Seating key

- Wheelchair position
- All of front row A can be remove for wheel chair access
- Companion

SCALE 1:100 @ A3

